


Note:

Douglas Street is to be divided into two distinct lanes, 1 hour before the start of the race.

- The north lane for one way traffic east.
- The south lane for pedestrian/runner use.
- Use city provided barriers, barrels and safety tape.
- Position at least three volunteers to assist with traffic control.

2022

Start Finish

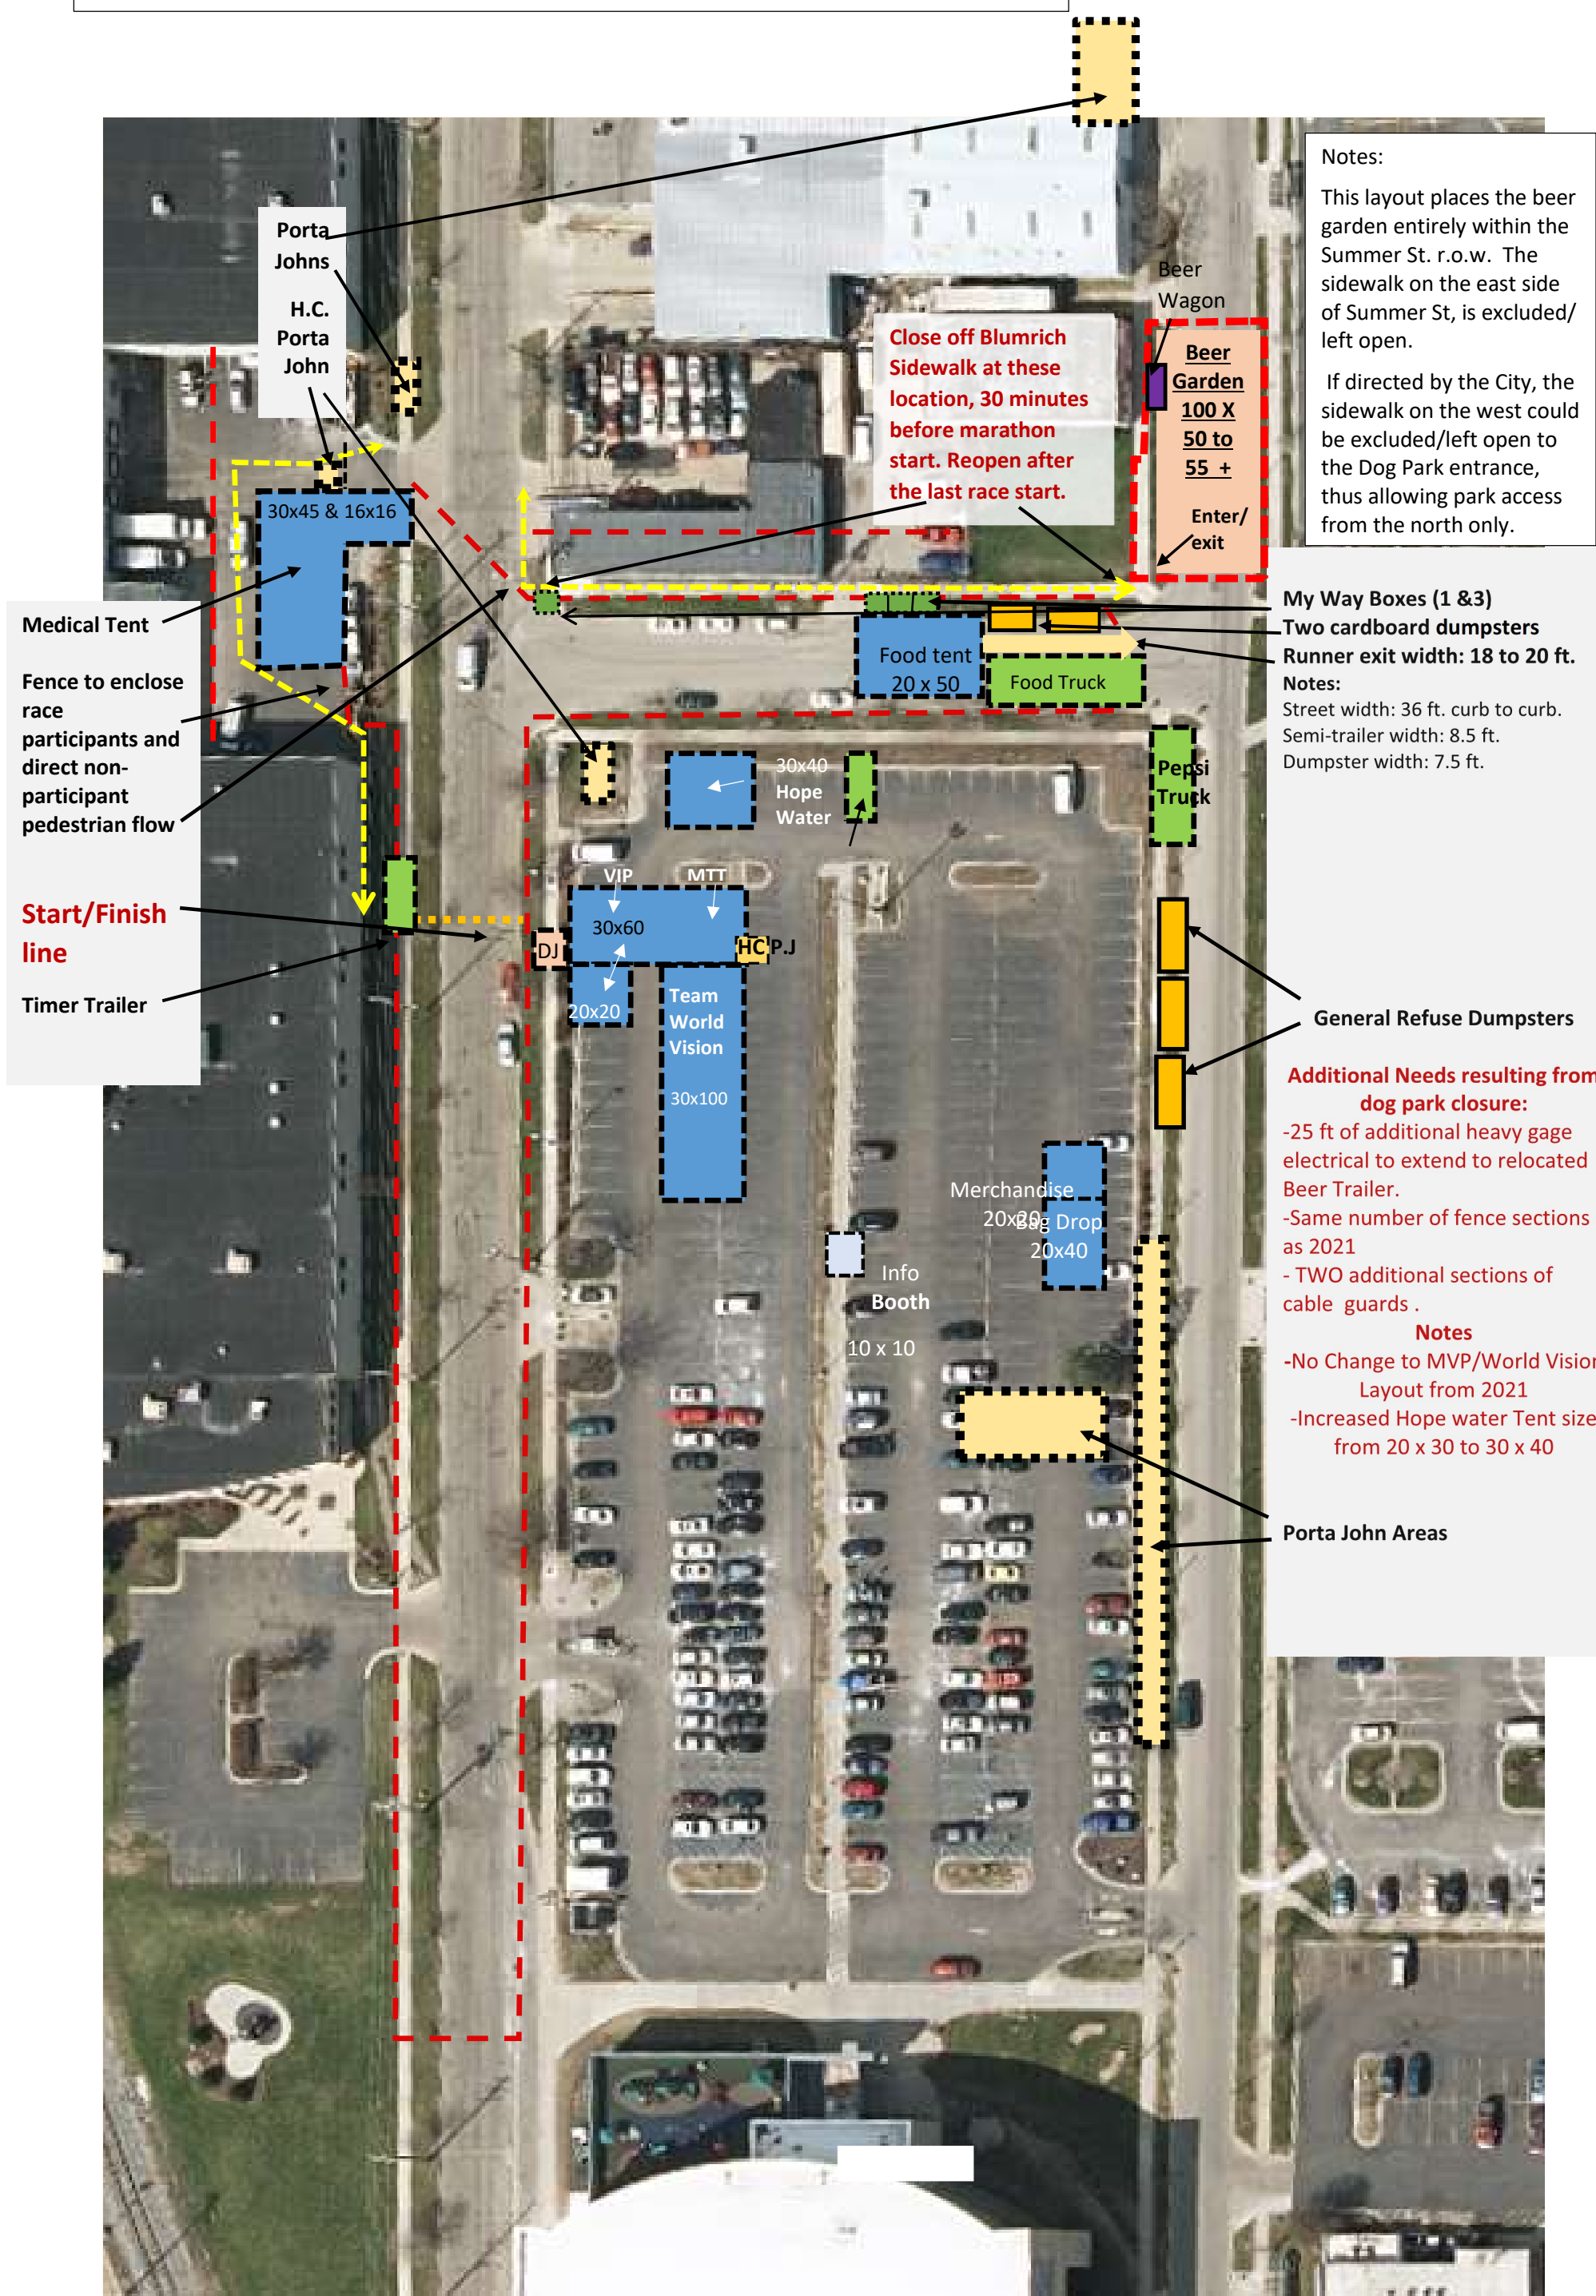

Notes:
 This layout places the beer garden entirely within the Summer St. r.o.w. The sidewalk on the east side of Summer St, is excluded/left open.
 If directed by the City, the sidewalk on the west could be excluded/left open to the Dog Park entrance, thus allowing park access from the north only.

My Way Boxes (1 &3)
 Two cardboard dumpsters
 Runner exit width: 18 to 20 ft.
Notes:
 Street width: 36 ft. curb to curb.
 Semi-trailer width: 8.5 ft.
 Dumpster width: 7.5 ft.

Additional Needs resulting from dog park closure:
 -25 ft of additional heavy gage electrical to extend to relocated Beer Trailer.
 -Same number of fence sections as 2021
 - TWO additional sections of cable guards .
Notes
 -No Change to MVP/World Vision Layout from 2021
 -Increased Hope water Tent size from 20 x 30 to 30 x 40

